
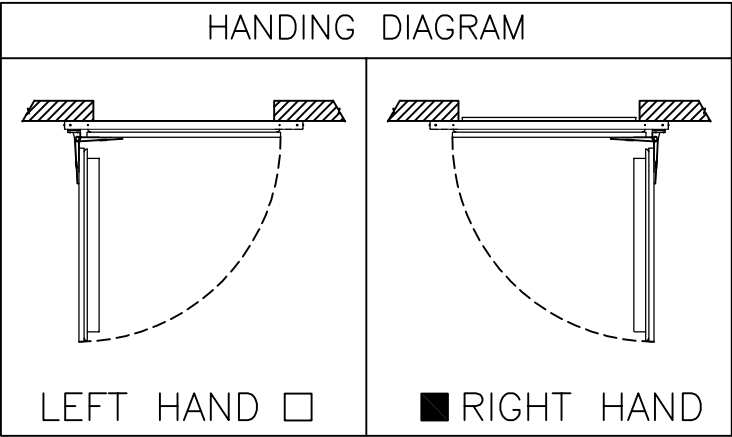


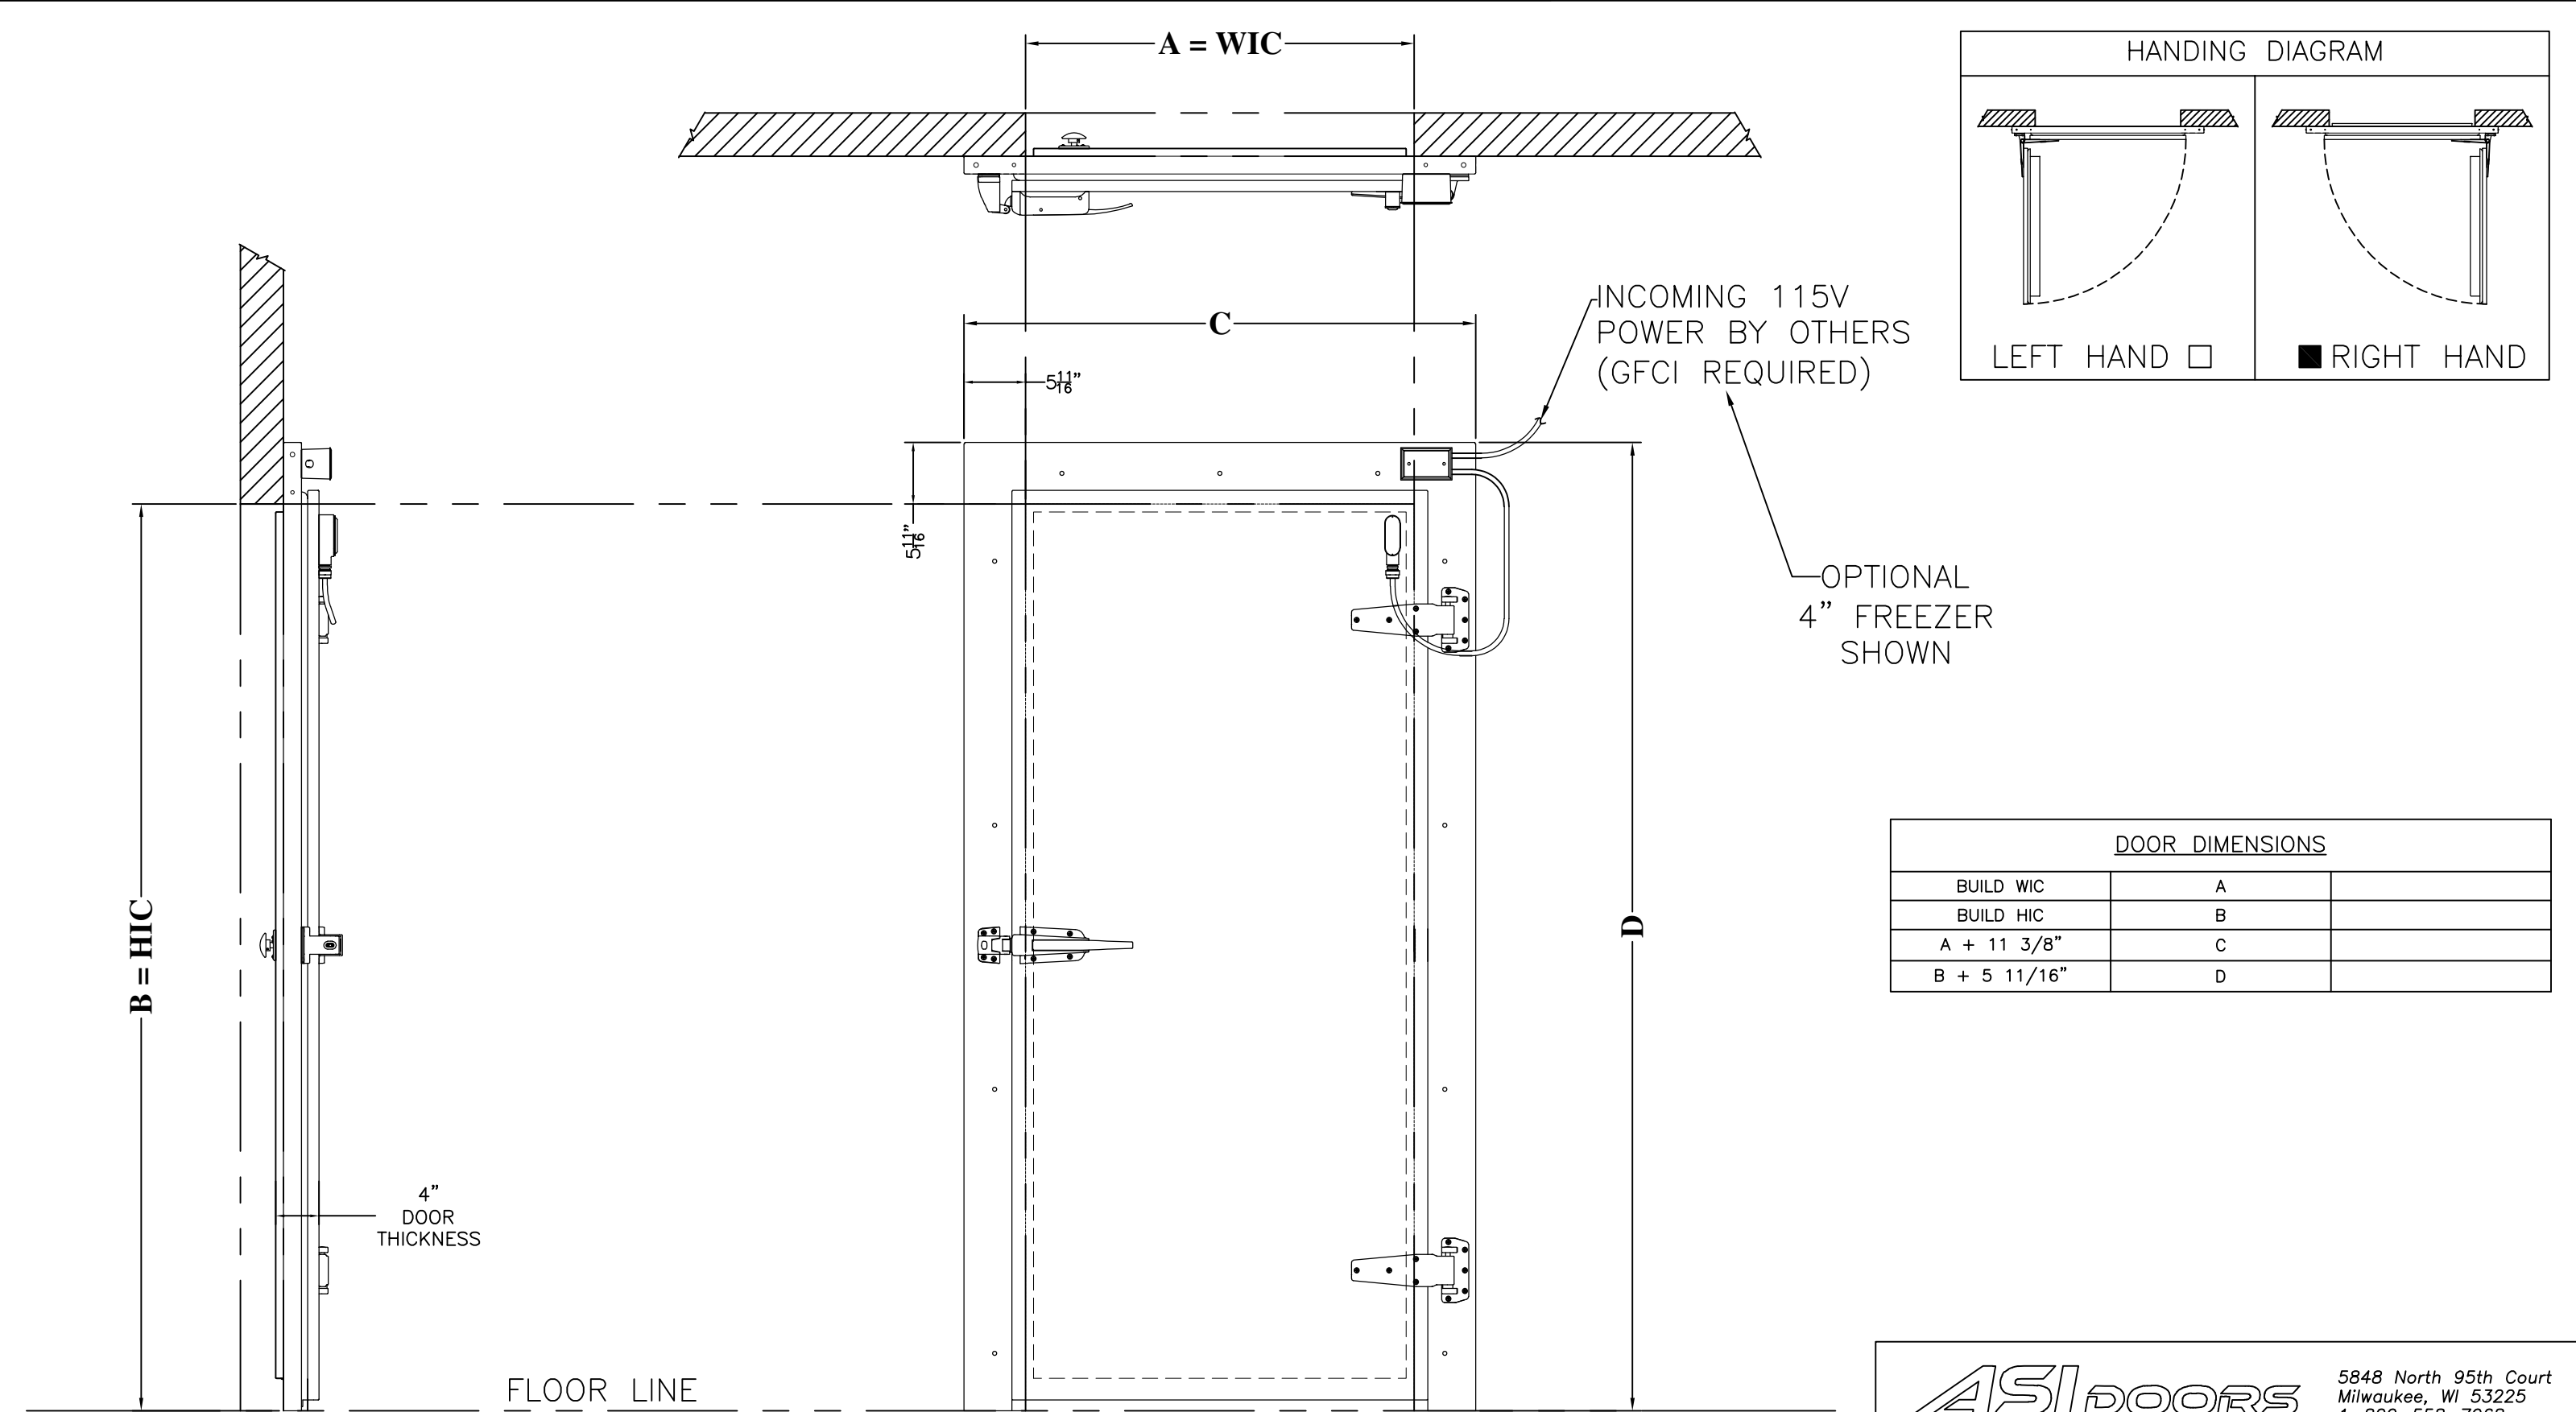

DOOR DIMENSIONS		
BUILD WIC	A	
BUILD HIC	B	
A + 11 3/8"	C	
B + 5 11/16"	D	

5848 North 95th Court
Milwaukee, WI 53225
1-800-558-7068
www.asidoors.com

TITLE ISO-COOL 413 FLUSH FLOOR				
DRAWN BY	DATE	SHEET 1 OF	DRAWING NO.	REV.

NOTE: DOOR DETAIL NOT TO SCALE

RIGHT HAND SLIDE SHOWN
MIRROR DIMENSIONS FOR LEFT HAND SLIDE

DOOR MODEL NO: ISO-Cool 413
DOOR ASSEMBLY NO: 413