
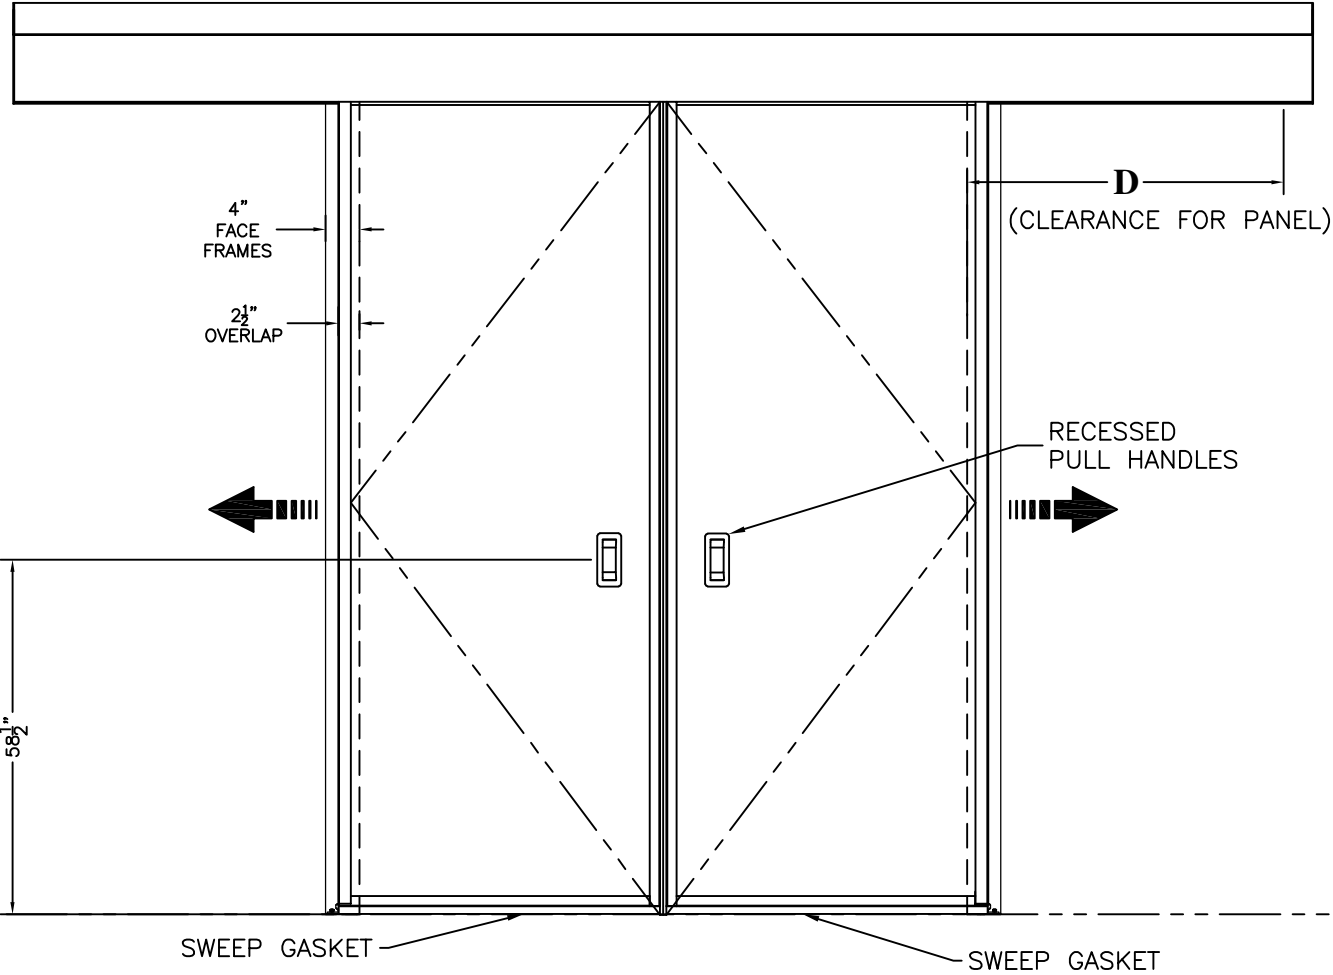
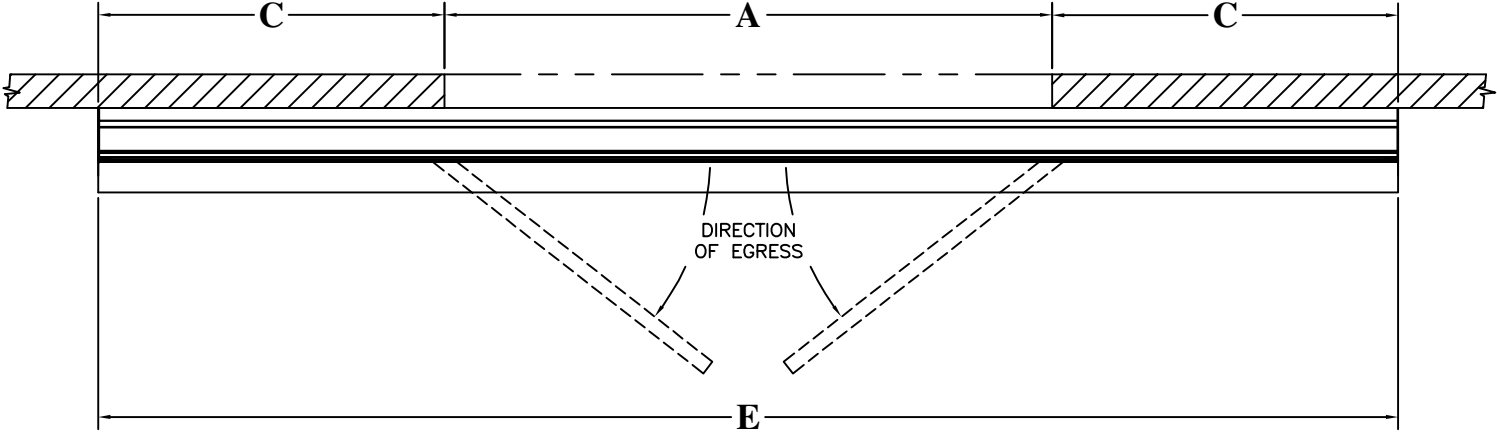


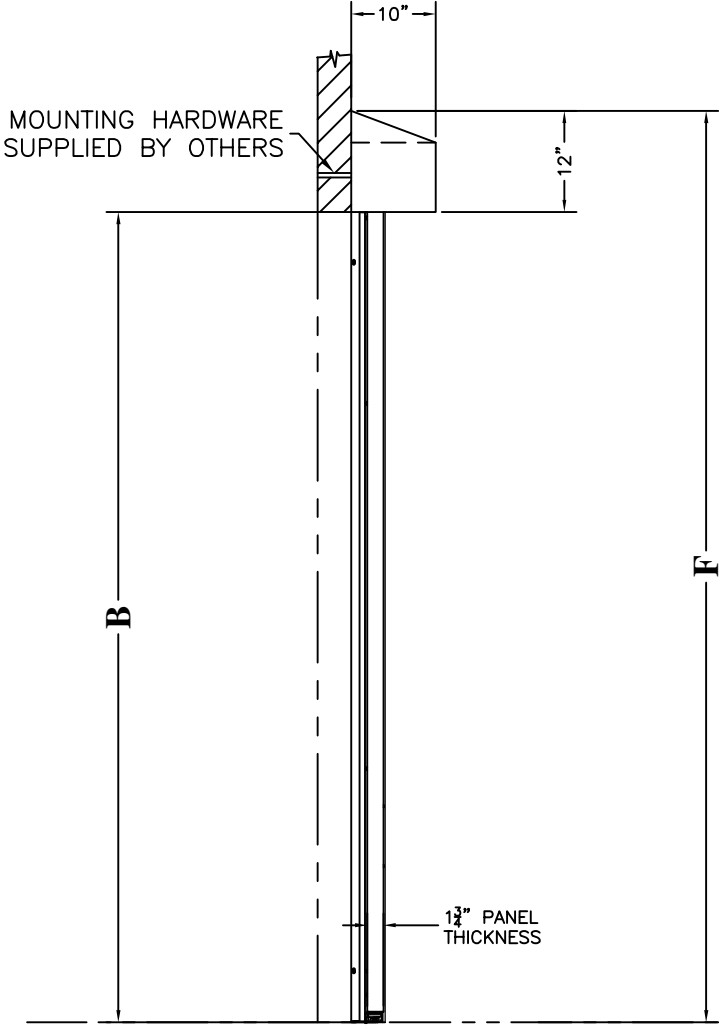

DOOR DIMENSIONS		
FINISHED OPENING WIDTH	A	
FINISHED OPENING HEIGHT	B	
A/2 + 5"	C	
A/2 + 1 1/2"	D	
2A + 10"	E	
B + 12"	F	

5848 North 95th Court
Milwaukee, WI 53225
1-800-558-7068
www.asidoors.com

TITLE ISO-SLIDE 1200 BI-PART BREAKAWAY				
DRAWN BY	DATE	SHEET 1 OF	DRAWING NO.	REV.

NOTE: DOOR DETAIL NOT TO SCALE

DOOR MODEL NO: ISO-Slide 1200
DOOR ASSEMBLY NO: BPSL