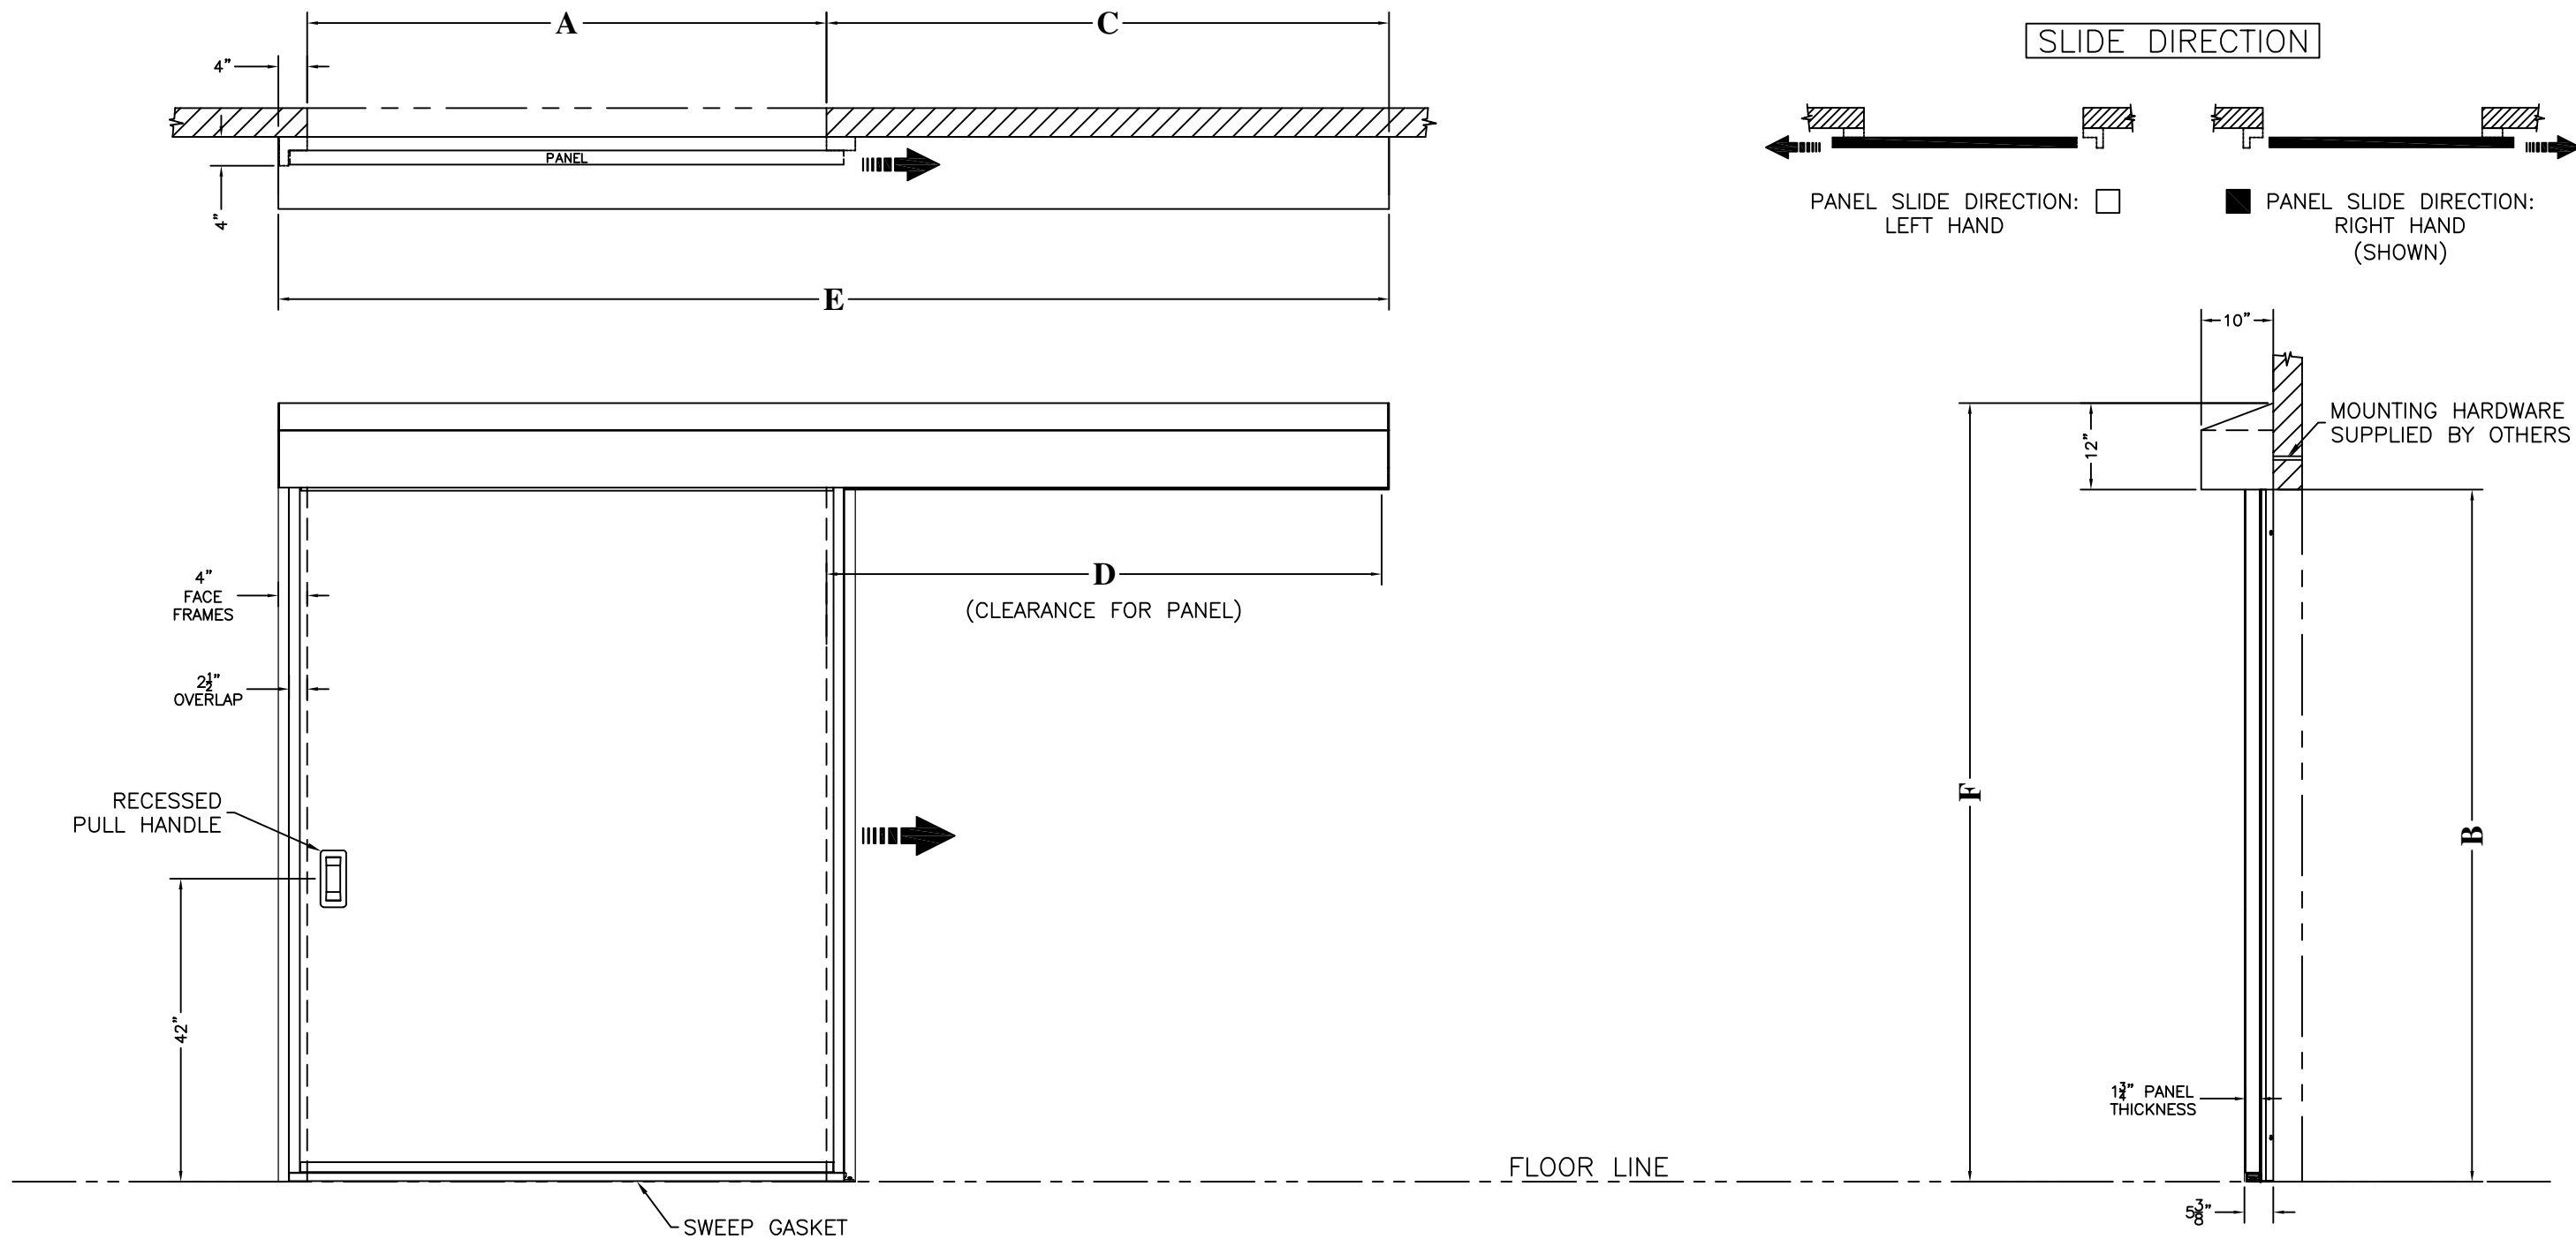


DOOR DIMENSIONS		
FINISHED OPENING WIDTH	A	
FINISHED OPENING HEIGHT	B	
A + 6"	C	
A + 5"	D	
2A + 10"	E	
B + 12"	F	

5848 North 95th Court
Milwaukee, WI 53225
1-800-558-7068
www.asidoors.com