


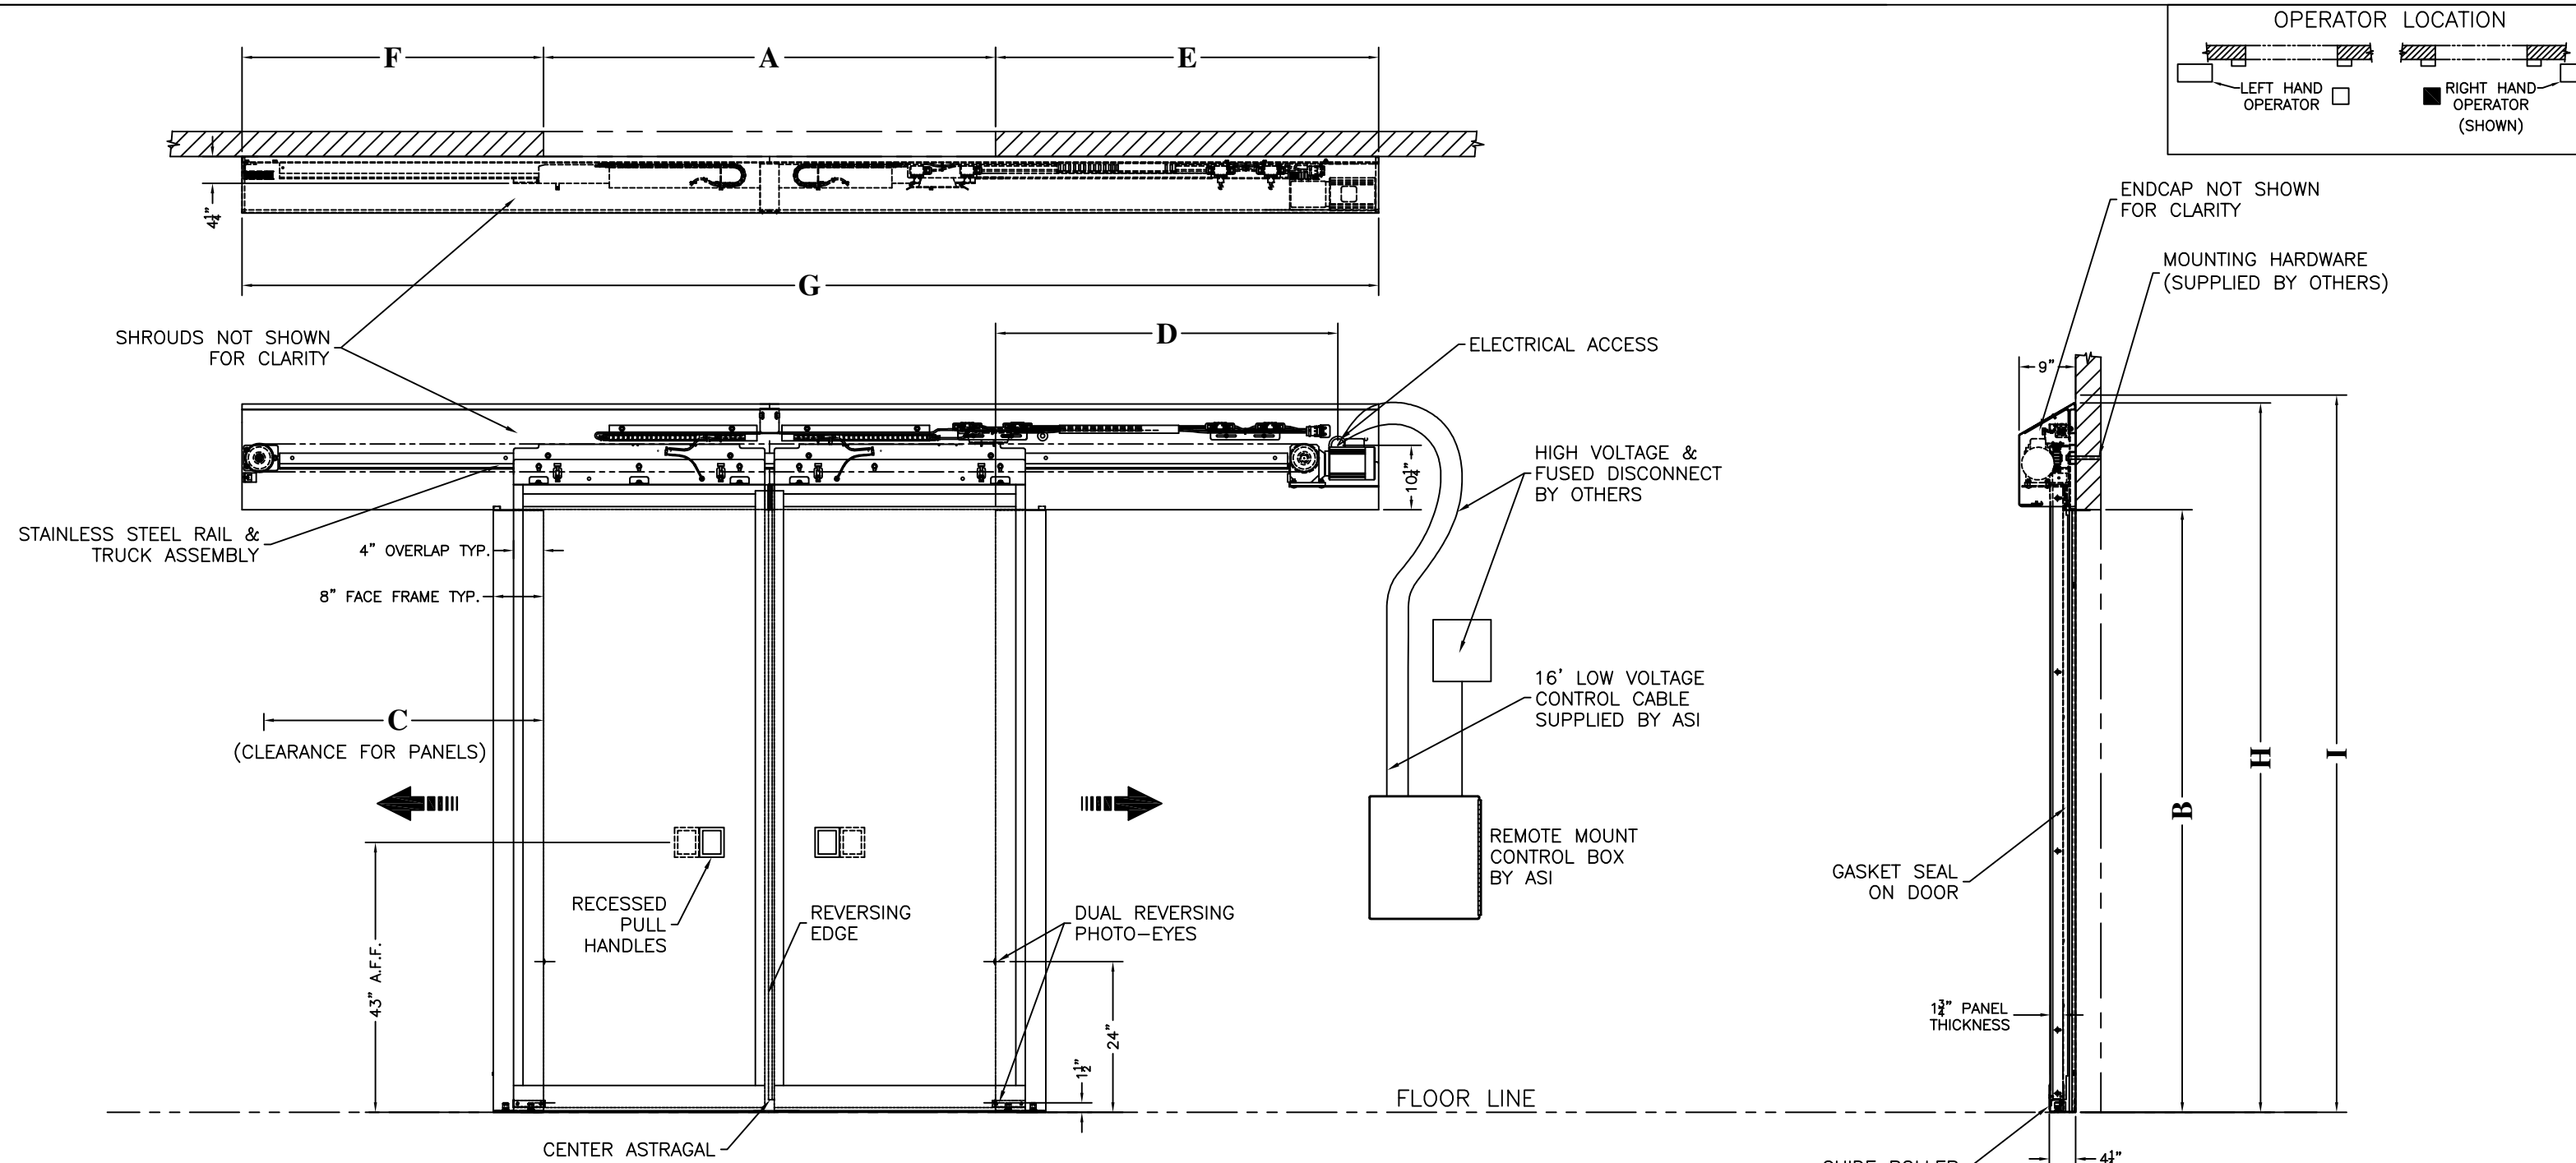

DOOR DIMENSIONS		
FINISHED OPENING WIDTH	A	
FINISHED OPENING HEIGHT	B	
$A/2 + 10\frac{1}{2}"$	C	
$A/2 + 18\frac{1}{2}"$	D	
$A/2 + 25"$	E	
$A/2 + 12"$	F	
$2A + 37"$	G	
$B + 17"$	H	
$B + 18\frac{1}{4}"$	I	

ASIDOORS
PERFORMANCE

5848 North 95th Court
Milwaukee, WI 53225
1-800-558-7068
www.asidoors.com

NOTE: DOOR DETAIL NOT TO SCALE

DOOR MODEL NO: ISO-Slide 1200F
DOOR ASSEMBLY NO: BPSF

TITLE				
ISO—SLIDE 1200F BI—PART				
DRAWN BY	DATE	SHEET 1 OF	DRAWING NO.	REV.