


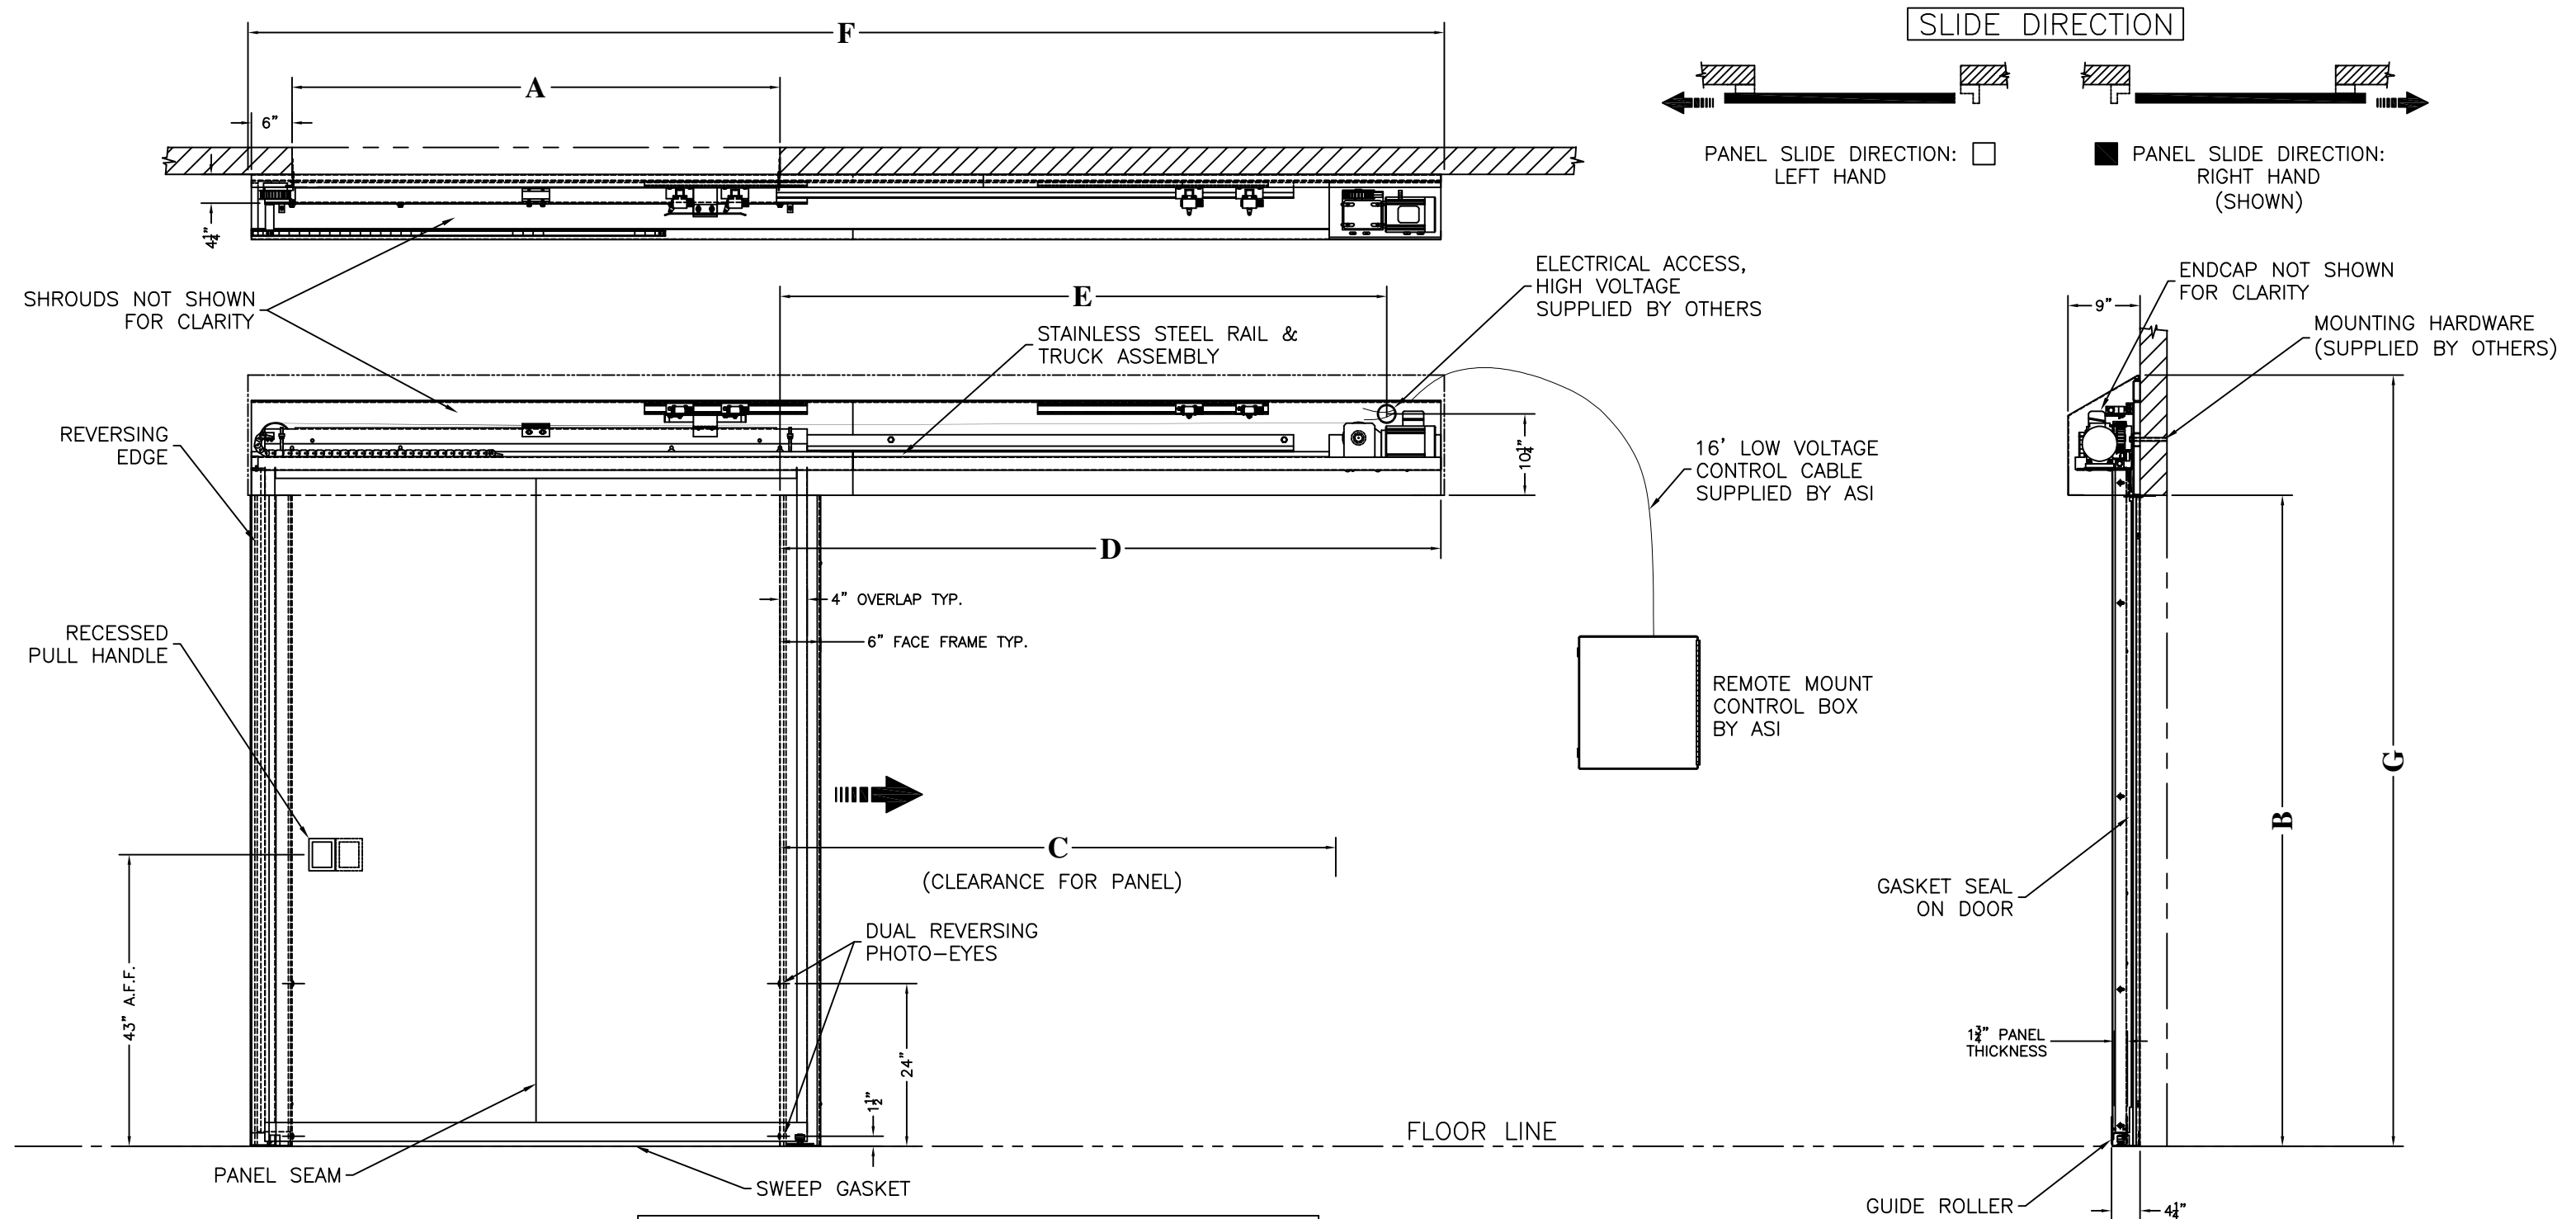

DOOR DIMENSIONS		
FINISHED OPENING WIDTH	A	
FINISHED OPENING HEIGHT	B	
A + 10"	C	
A + 24"	D	
A + 17 1/2"	E	
2A + 30"	F	
B + 17"	G	

NOTE:
IF WIC (DIM. "A") > 3'-10" THERE WILL BE
A VERTICAL SEAM ON DOOR PANEL. SEAM
MUST BE 12" FROM A PANEL EDGE & 12"
FROM ANY WINDOW CUTOUT

NOTE: DOOR DETAIL NOT TO SCALE

RIGHT HAND SLIDE SHOWN
MIRROR DIMENSIONS FOR LEFT HAND SLIDE

DOOR MODEL NO: ISO-Slide 1200F
DOOR ASSEMBLY NO: SGSF

5848 North 95th Court
Milwaukee, WI 53225
1-800-558-7068
www.asidoors.com

TITLE ISO-SLIDE 1200F SINGLE				
DRAWN BY	DATE	SHEET 1 OF	DRAWING NO.	REV.