
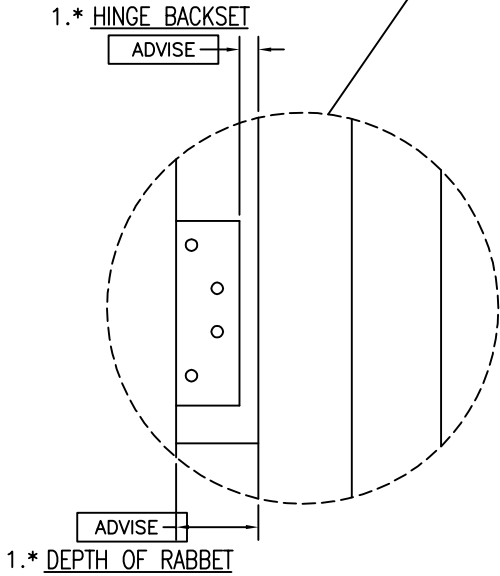


EXISTING FRAME INFORMATION

- INSTRUCTIONS FOR MANUFACTURED REPLACEMENT DOOR PANEL TO FIT AN EXISTING FRAME
- ALL DIMENSIONS & QUESTIONS MUST BE FILLED IN COMPLETELY & ACCURATELY
  - MEASURE THE EXISTING FRAME, NOT THE EXISTING DOOR PANEL
  - PROVIDE THE DOOR FRAME OPENING DIMENSIONS, NOT THE DOOR PANEL DIMENSIONS
  - ANSWER ALL ADVISES UNDER THE SPECIAL NOTES SECTION



3 HINGES

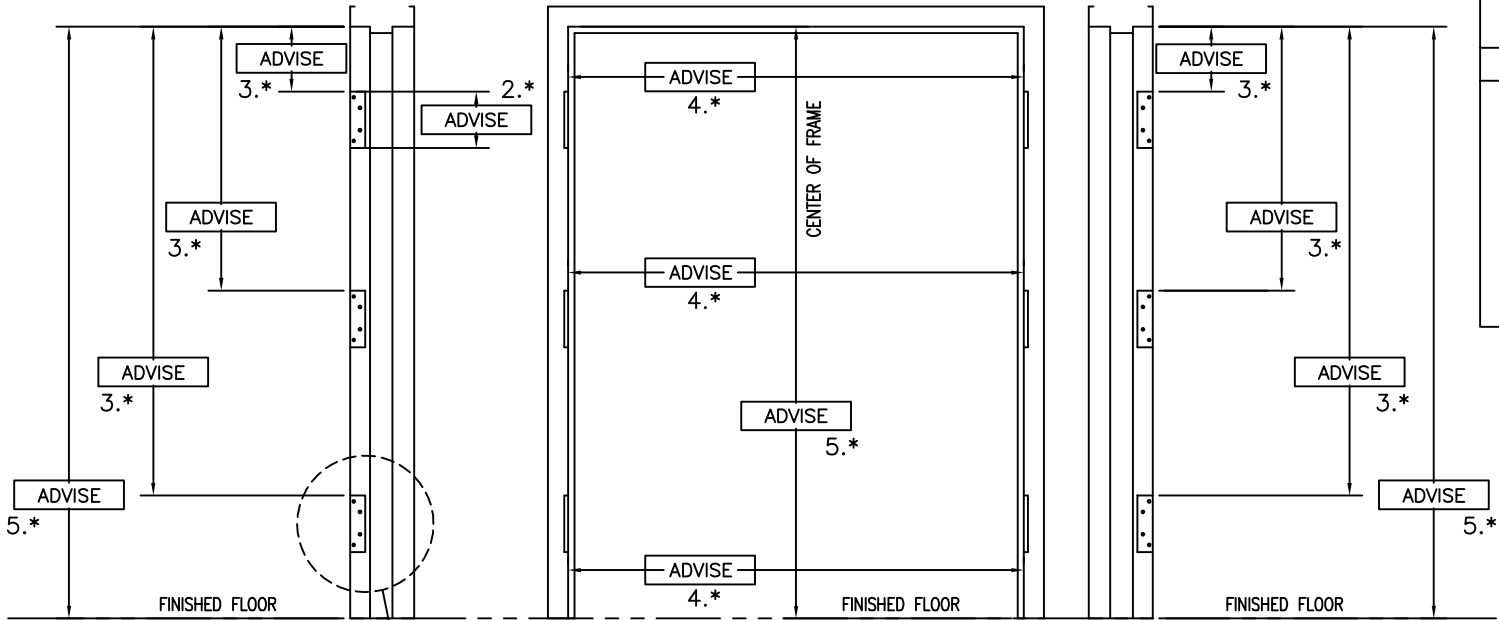

VERTICAL DIMENSION FROM FINISHED FLOOR NOT FRAME BOTTOM.  
(NOTE: DOOR UNDERCUT WILL BE DETERMINED FROM LARGEST VERTICAL DIMENSION)

\* QUESTIONS TO BE ANSWERED: (BE PRECISE ON MEASUREMENTS) \*

- 1.\* HINGE BACKSET & DEPTH OF RABBET? (SEE DETAIL)
- 2.\* ACTUAL HINGE THICKNESS?
- 3.\* HINGE LOCATIONS? FROM TOP OF FRAME OPENING TO TOP OF EACH HINGE
- 4.\* IS THE FRAME SQUARE? (IF FRAME IS NOT SQUARE, FIELD TRIMMING MAY BE REQUIRED. ASI IS NOT RESPONSIBLE FOR FIELD TRIMMING)
- 5.\* VERTICAL DIMENSION? FROM TOP OF FRAME OPENING TO FINISHED FLOOR, NOT TO THE FRAME BOTTOM
- 6.\* WHAT IS THE DOOR HANDING?  
(SELECT FROM HANDING DIAGRAM)

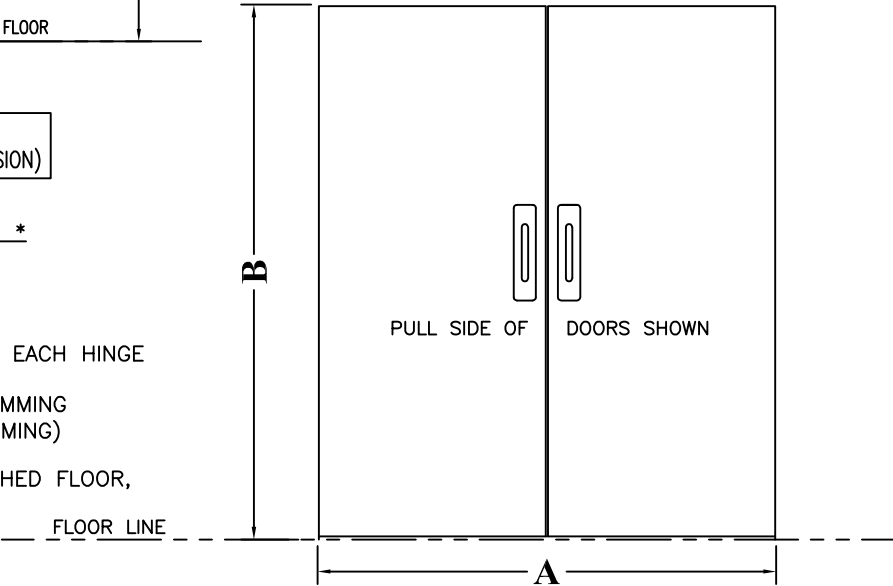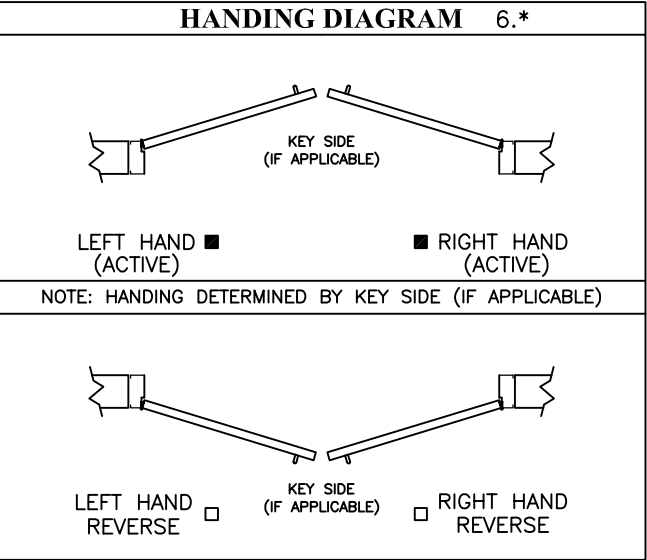

DOOR FRAME OPENING DIMENSIONS		
DOOR OPENING WIDTH	A	6'-0"
DOOR OPENING HEIGHT	B	7'-0"

FEATURES

PANEL TYPE: <input checked="" type="checkbox"/> WHITE MOLDED FIBERGLASS	PANEL CAPPING: <input checked="" type="checkbox"/> NONE
WINDOW TYPE: <input checked="" type="checkbox"/> NONE	GLASS TYPE: <input checked="" type="checkbox"/> NONE
KICKPLATE - PULL SIDE: <input checked="" type="checkbox"/> NONE	KICK PLATE - PUSH SIDE: <input checked="" type="checkbox"/> NONE

STANDARD & LOOSE PARTS ITEMS

\* PROVIDE

SPECIAL NOTES

TAG PANEL(S) AS: **\*\*\*ADVISE\*\*\***

\*\*\*\*\*ADVISE\*\*\*\*\*

- \* PANEL TAG:
- \* SWING: RH/LH (SHOWN) OR RHR/LHR (USE HANDING DIAGRAM)
- \* ACTIVE LEAF: RH OR LH OR BOTH (SHOWN) OR RHR OR LHR OR BOTH
- \* EXISTING FRAME INFORMATION/DIMENSIONS:

APPROVAL DRAWING



5848 North 95th Court  
Milwaukee, WI 53225  
1-800-558-7068  
www.asidoors.com

APPROVALS

FABRICATION CAN PROCEED ACCORDING TO THE SPECIFICATION SHOWN EXCEPT AS NOTED.

BY \_\_\_\_\_ DATE \_\_\_\_\_

ASI JOB NUMBER:  
CUSTOMER ORDER NUMBER:  
SOLD TO:  
END USER:

QUANTITY OF DOORS:  
DOOR MODEL NO: 230P  
DOOR ASSEMBLY NO: PRSW-P  
ELECTRICAL DRAWING NO:

TITLE PAIRED SWING – PANELS ONLY				
DRAWN BY KS	DATE	SHEET 1 OF	DRAWING NO.	REV.